



Autoeinstellhalle Schulhaus  
Silvaplana

GRUNDRISS UND SCHNITTE

Der Bauherr:

Der Projektverfasser:



Evolve SA  
Via del Tiglio 2  
CH-7112  
CH-6512 Bellinzona - Giubiasco  
Tel. +41 (0)91 820 05 90  
info@evolve-sa.ch  
www.evolve-sa.ch

Proprietà  
GEMEINDE SILVAPLANA  
Via Maistra 24  
7513 Silvaplana

Operatore Mario Buccilli - mario.buccilli@evolve-sa.ch

Piano 22012.01

Nome file 24.07.16 Garage Silvaplana\_pln

Data 19.07.2024


Formato 1260 x 594 mm

Tavola Domanda di costruzione autorimessa

Scala 1:100

- Neubau
- Abbruch
- Bestehend

ERDGESCHOSS

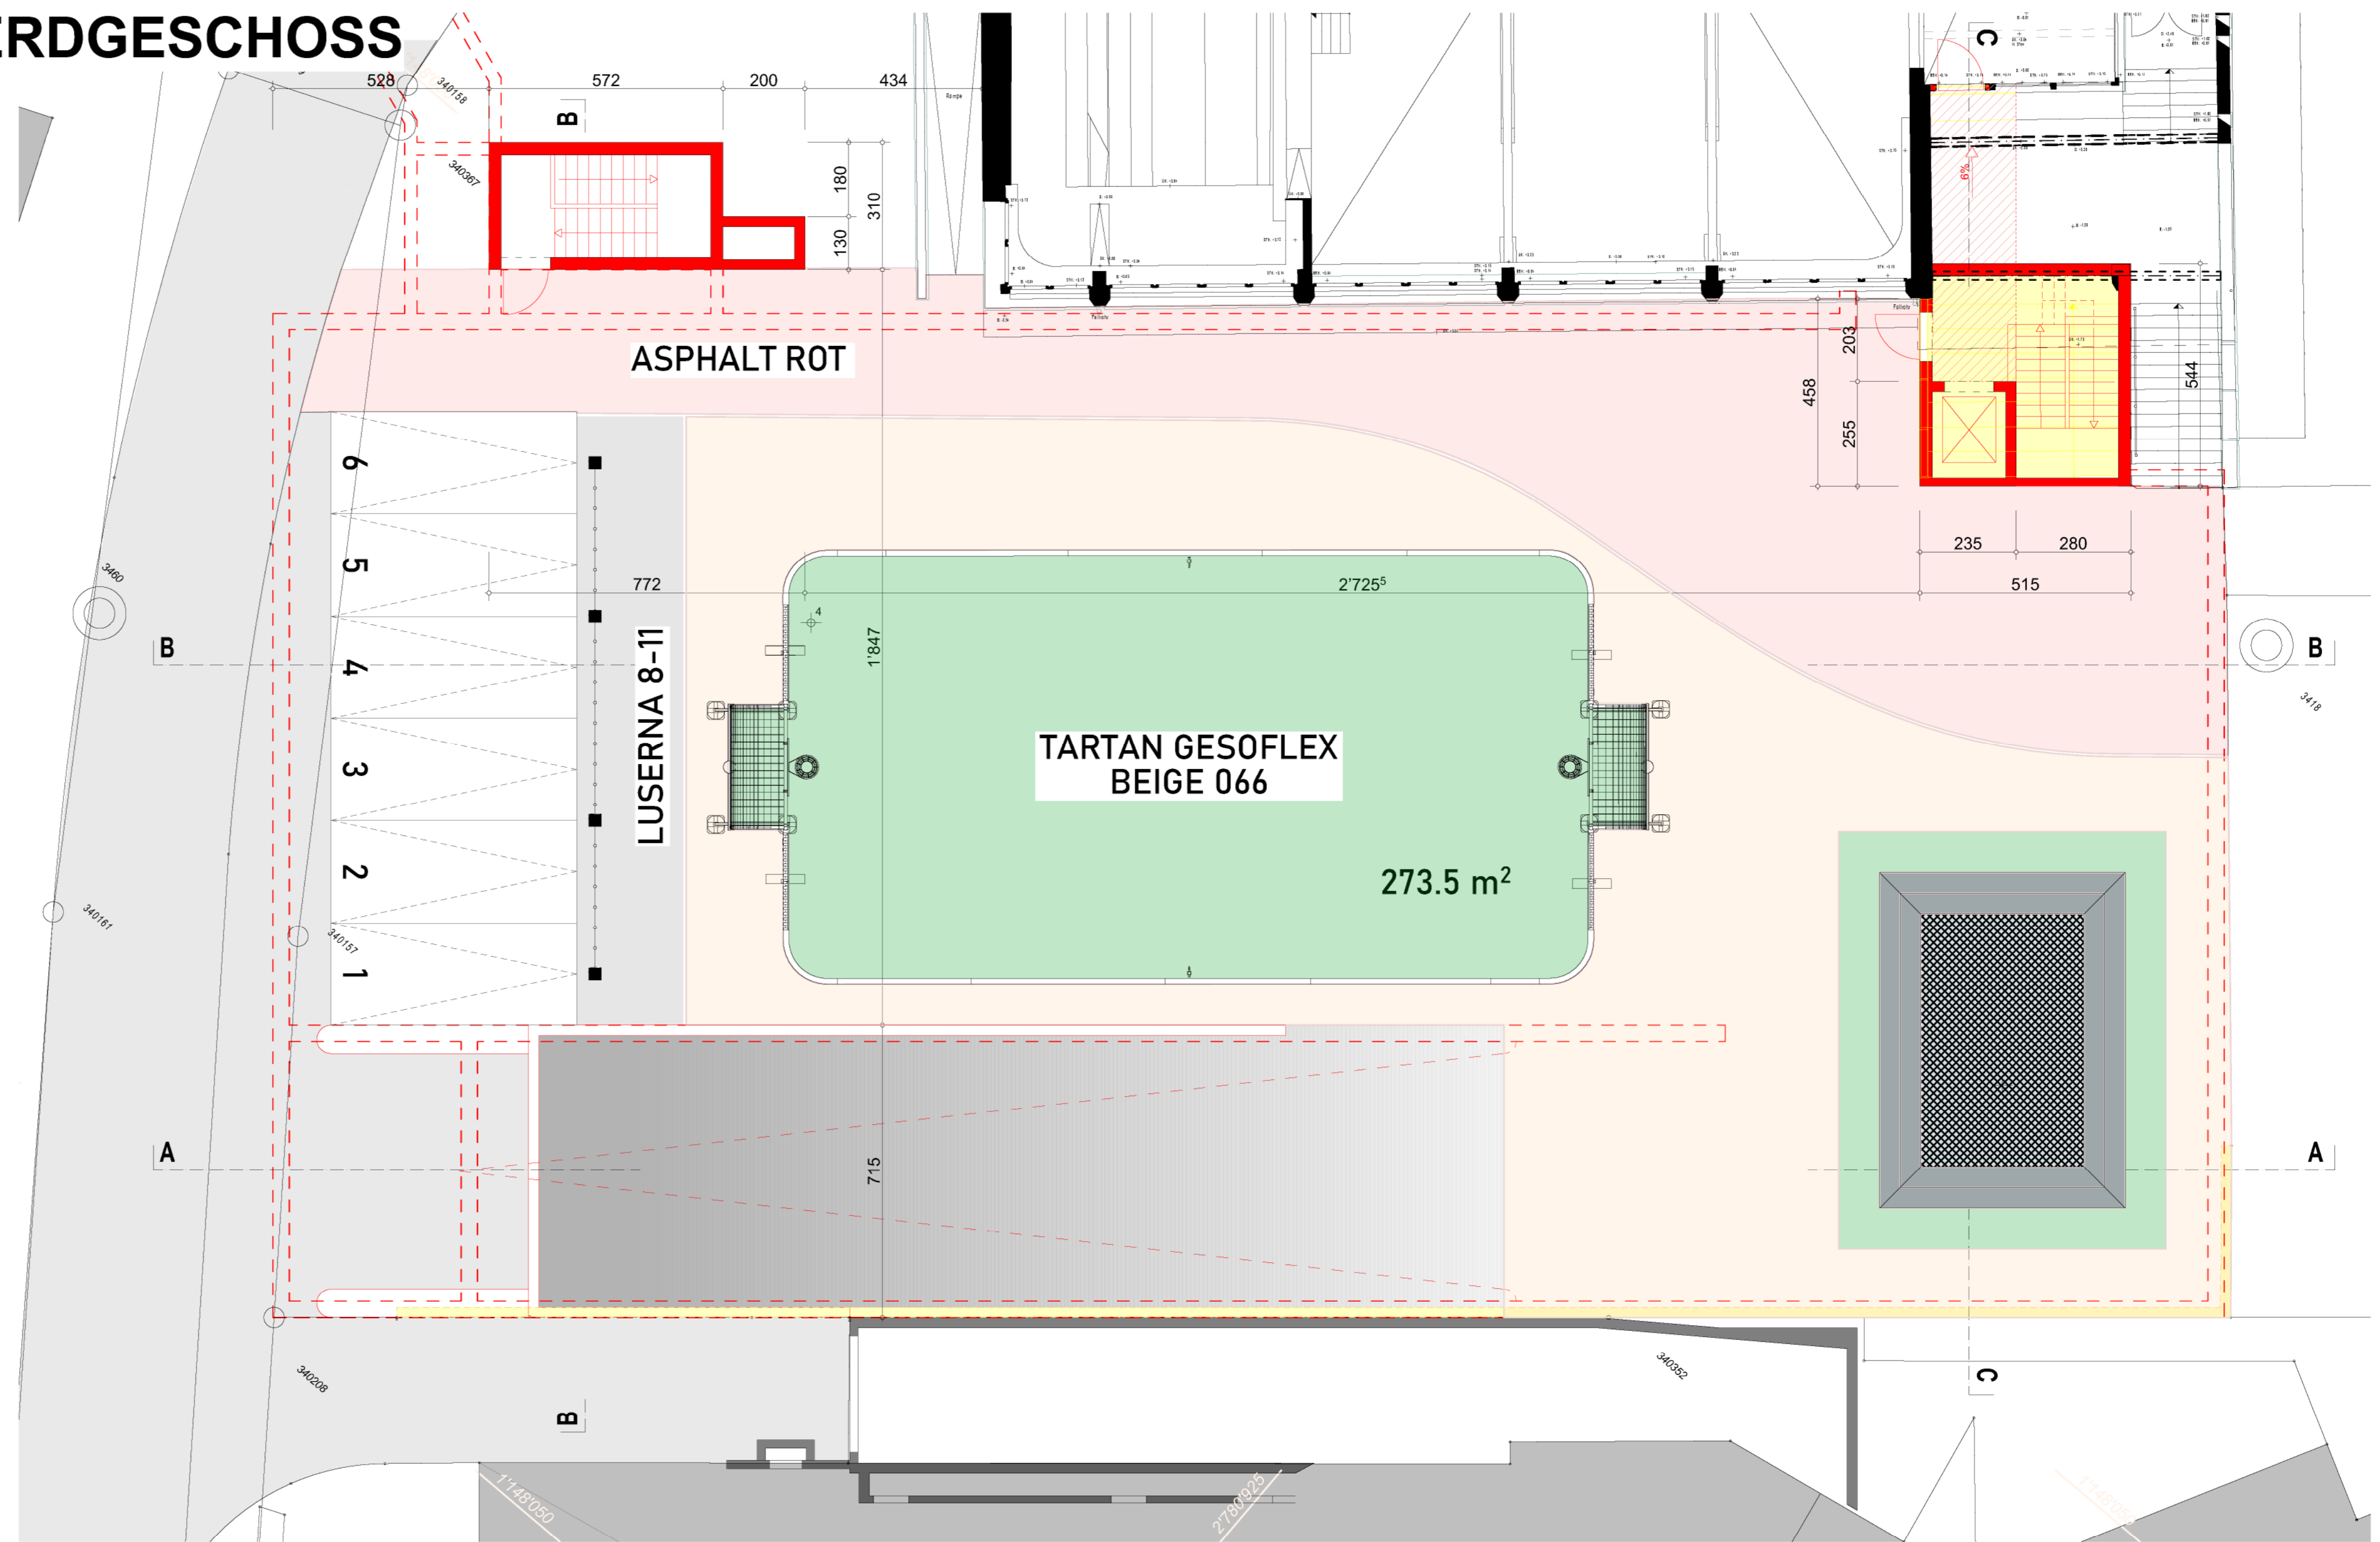

SCHNITT A-A

