

GEMEINDE SILVAPLANA



Autoeinstellhalle Schulhaus
Silvaplana

GRUNDRISS UND SCHNITTE

Der Bauherr:

Der Projektverfasser:



Evolve SA
Via Tiro 2
CH-7117
Cambio, Switzerland
Tel. +41 (0)91 820 00 36
Fax +41 (0)91 820 00 39
info@evolve.ch
www.evolve.ch

Proprietà
GEMEINDE SILVAPLANA
Via Maistra 24
7513 Silvaplana

Operatore Mario Buccilli - mario.buccilli@evolve-sa.ch

Piano 22012.02

Data 19.07.2024

Nome file 24.07.16 Garage Silvaplana_pln


Tavola Domanda di costruzione autorimessa

Formato 1200 x 594 mm



Scala 1:100

- Neubau
- Abbruch
- Bestehend

UNTERGESCHOSS

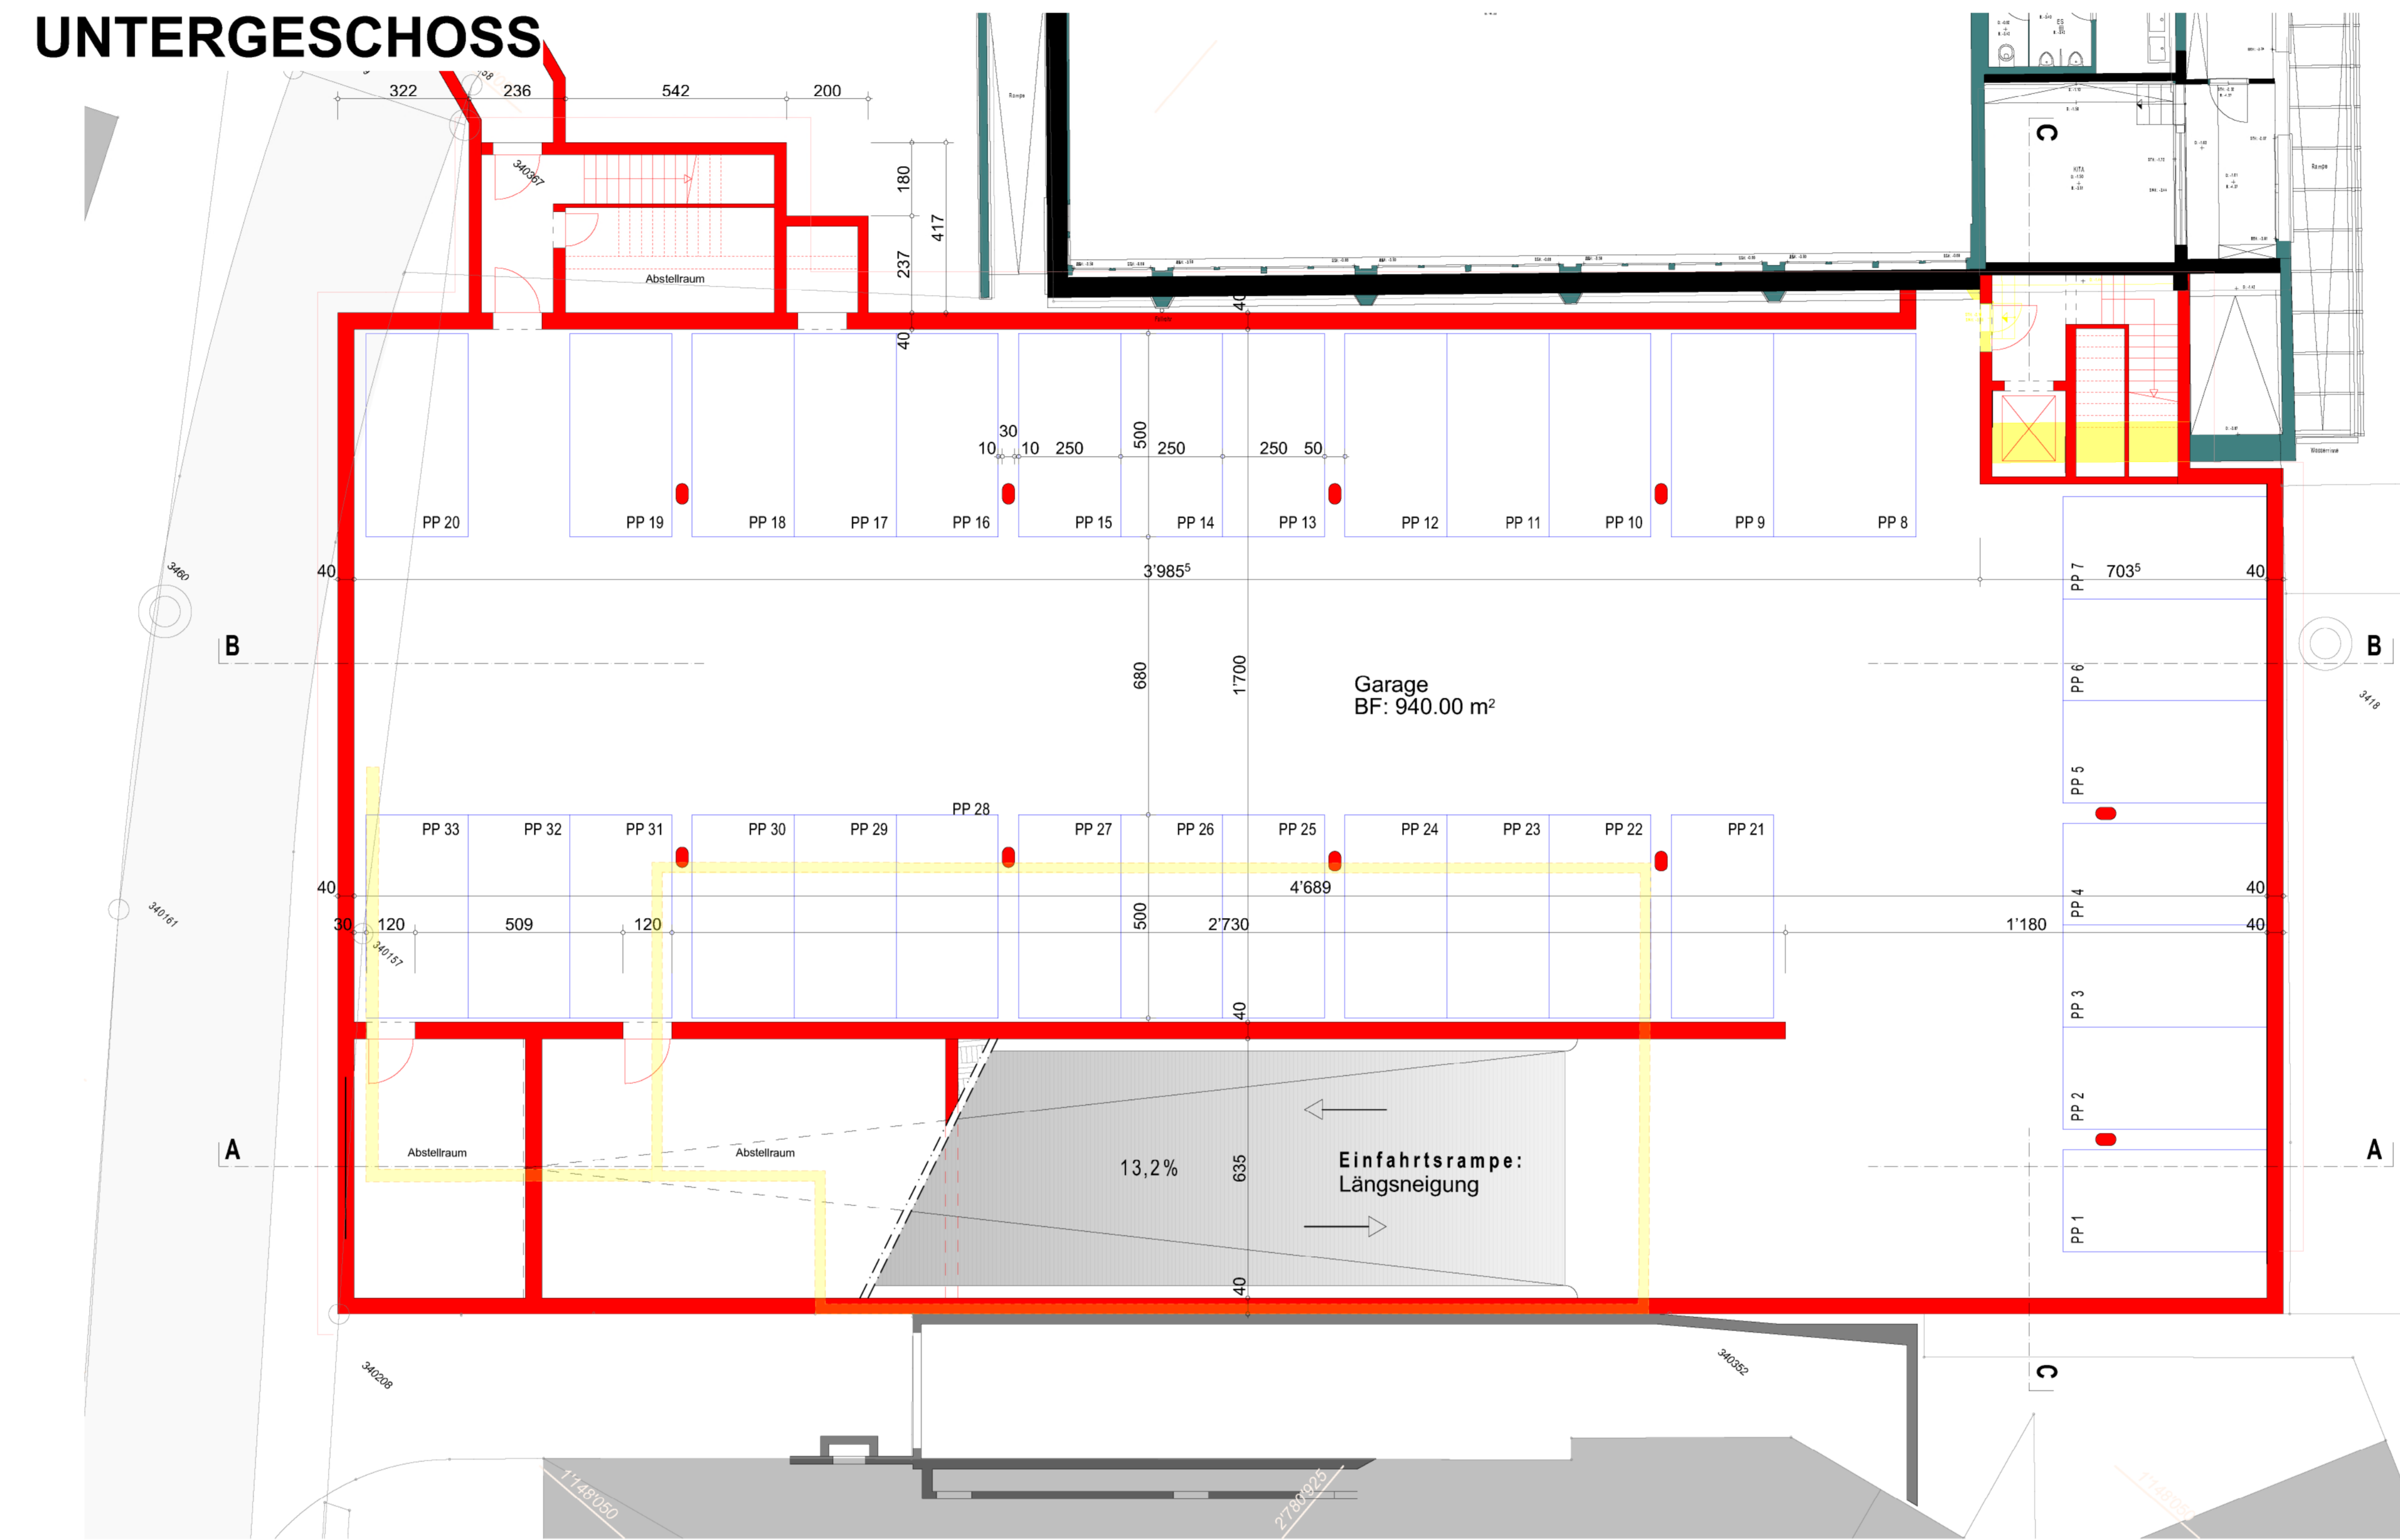

SCHNITT B-B

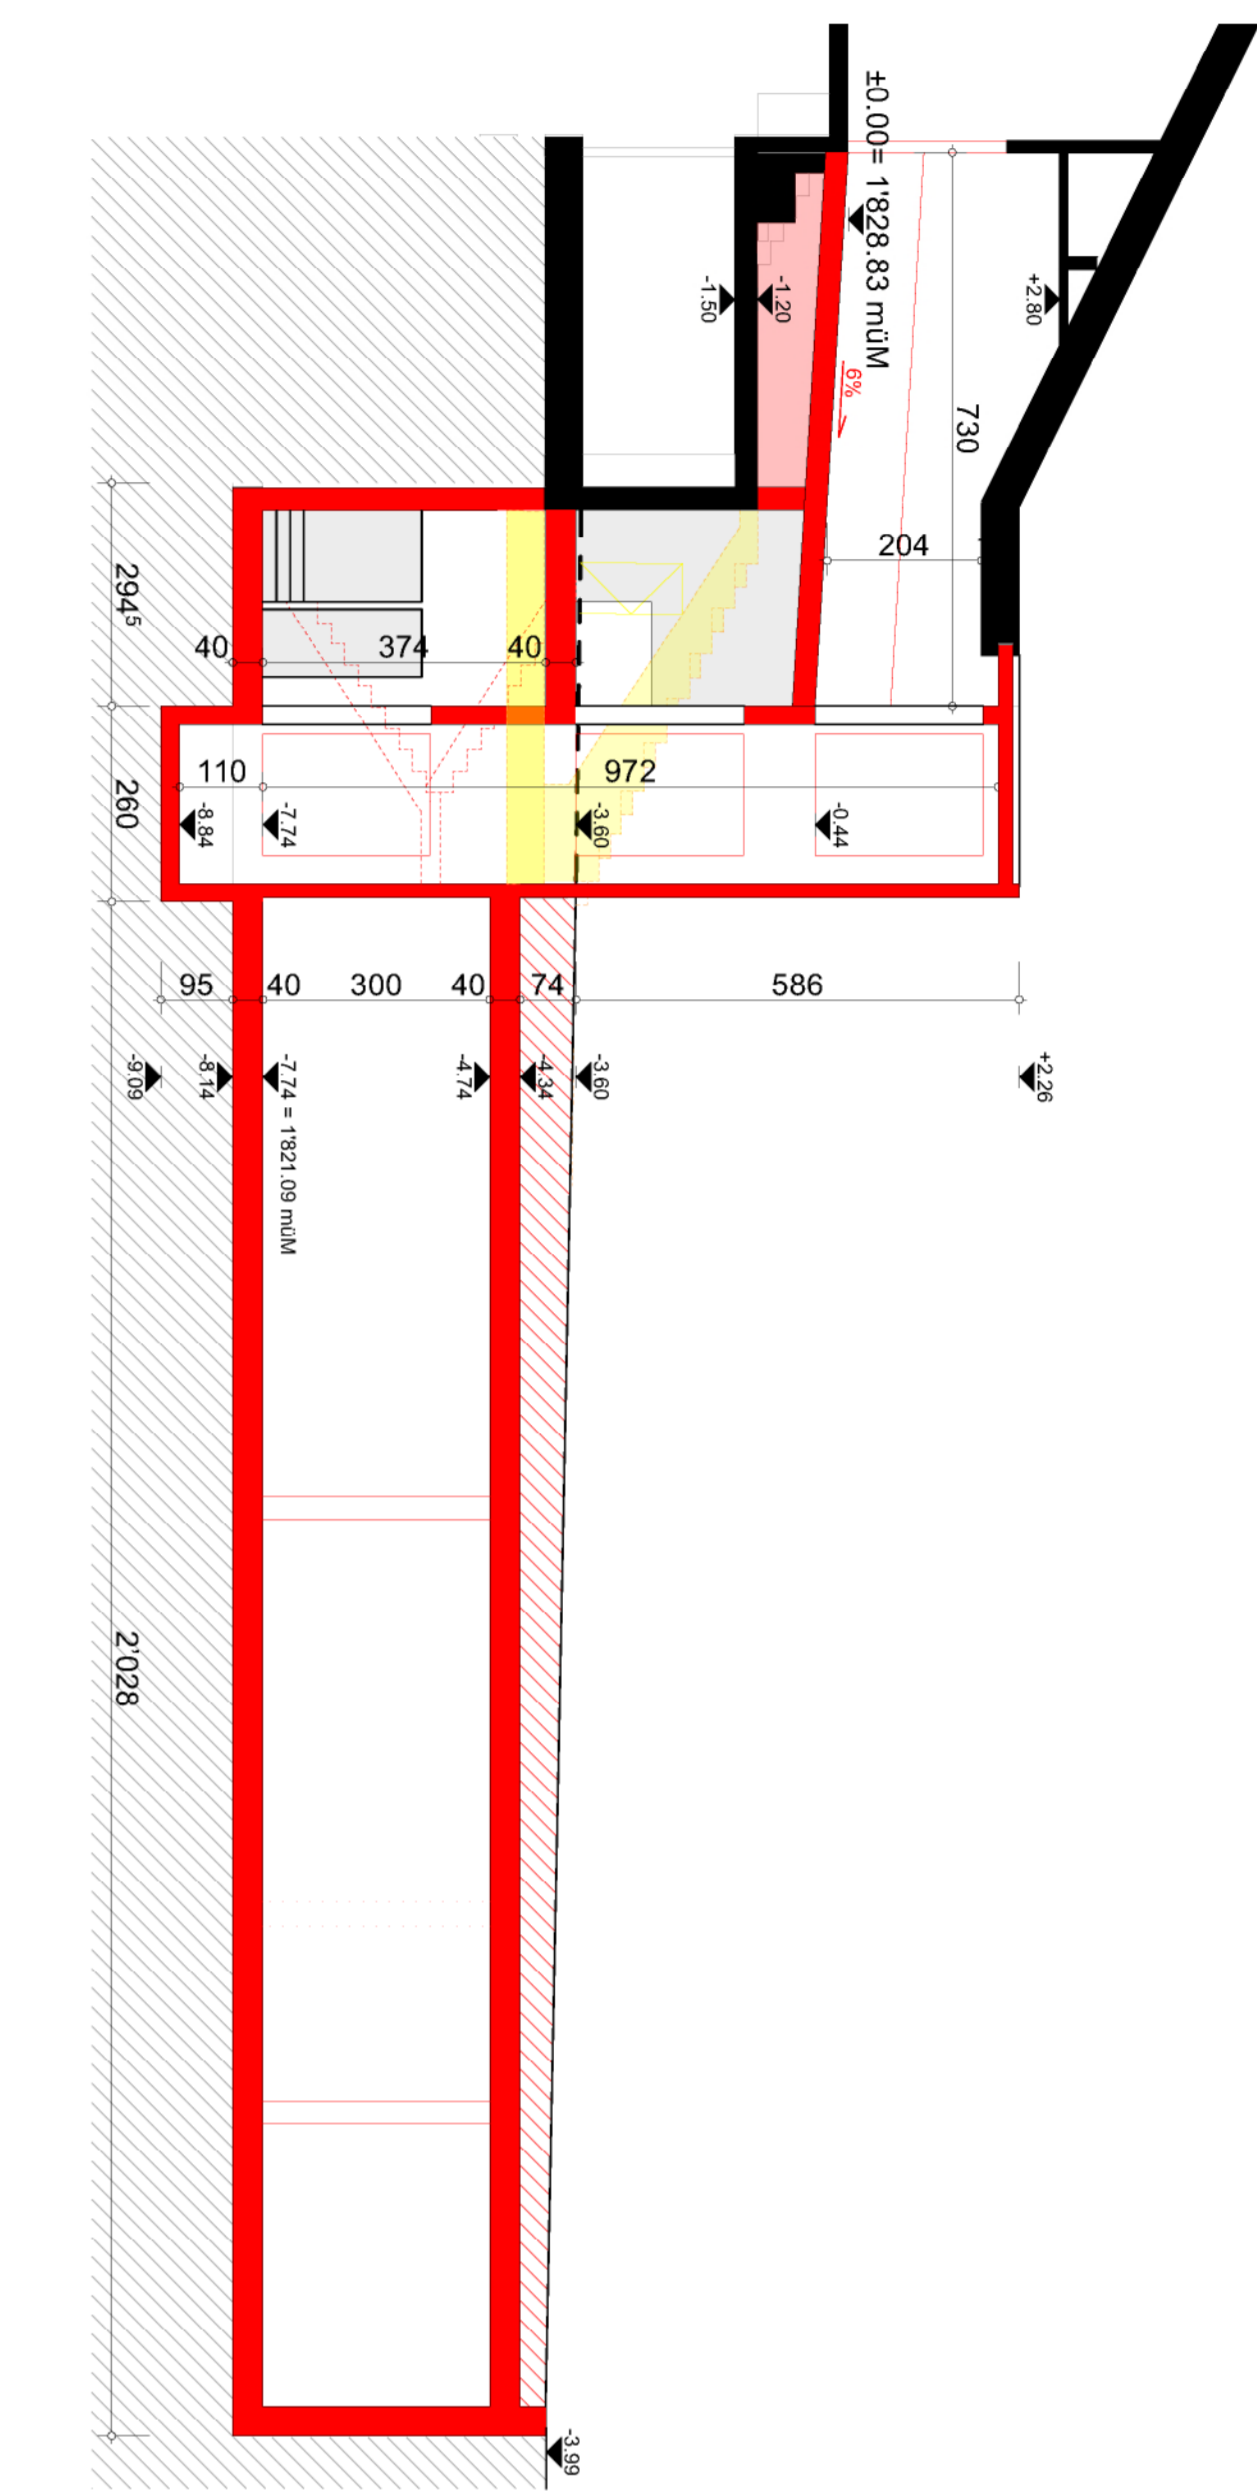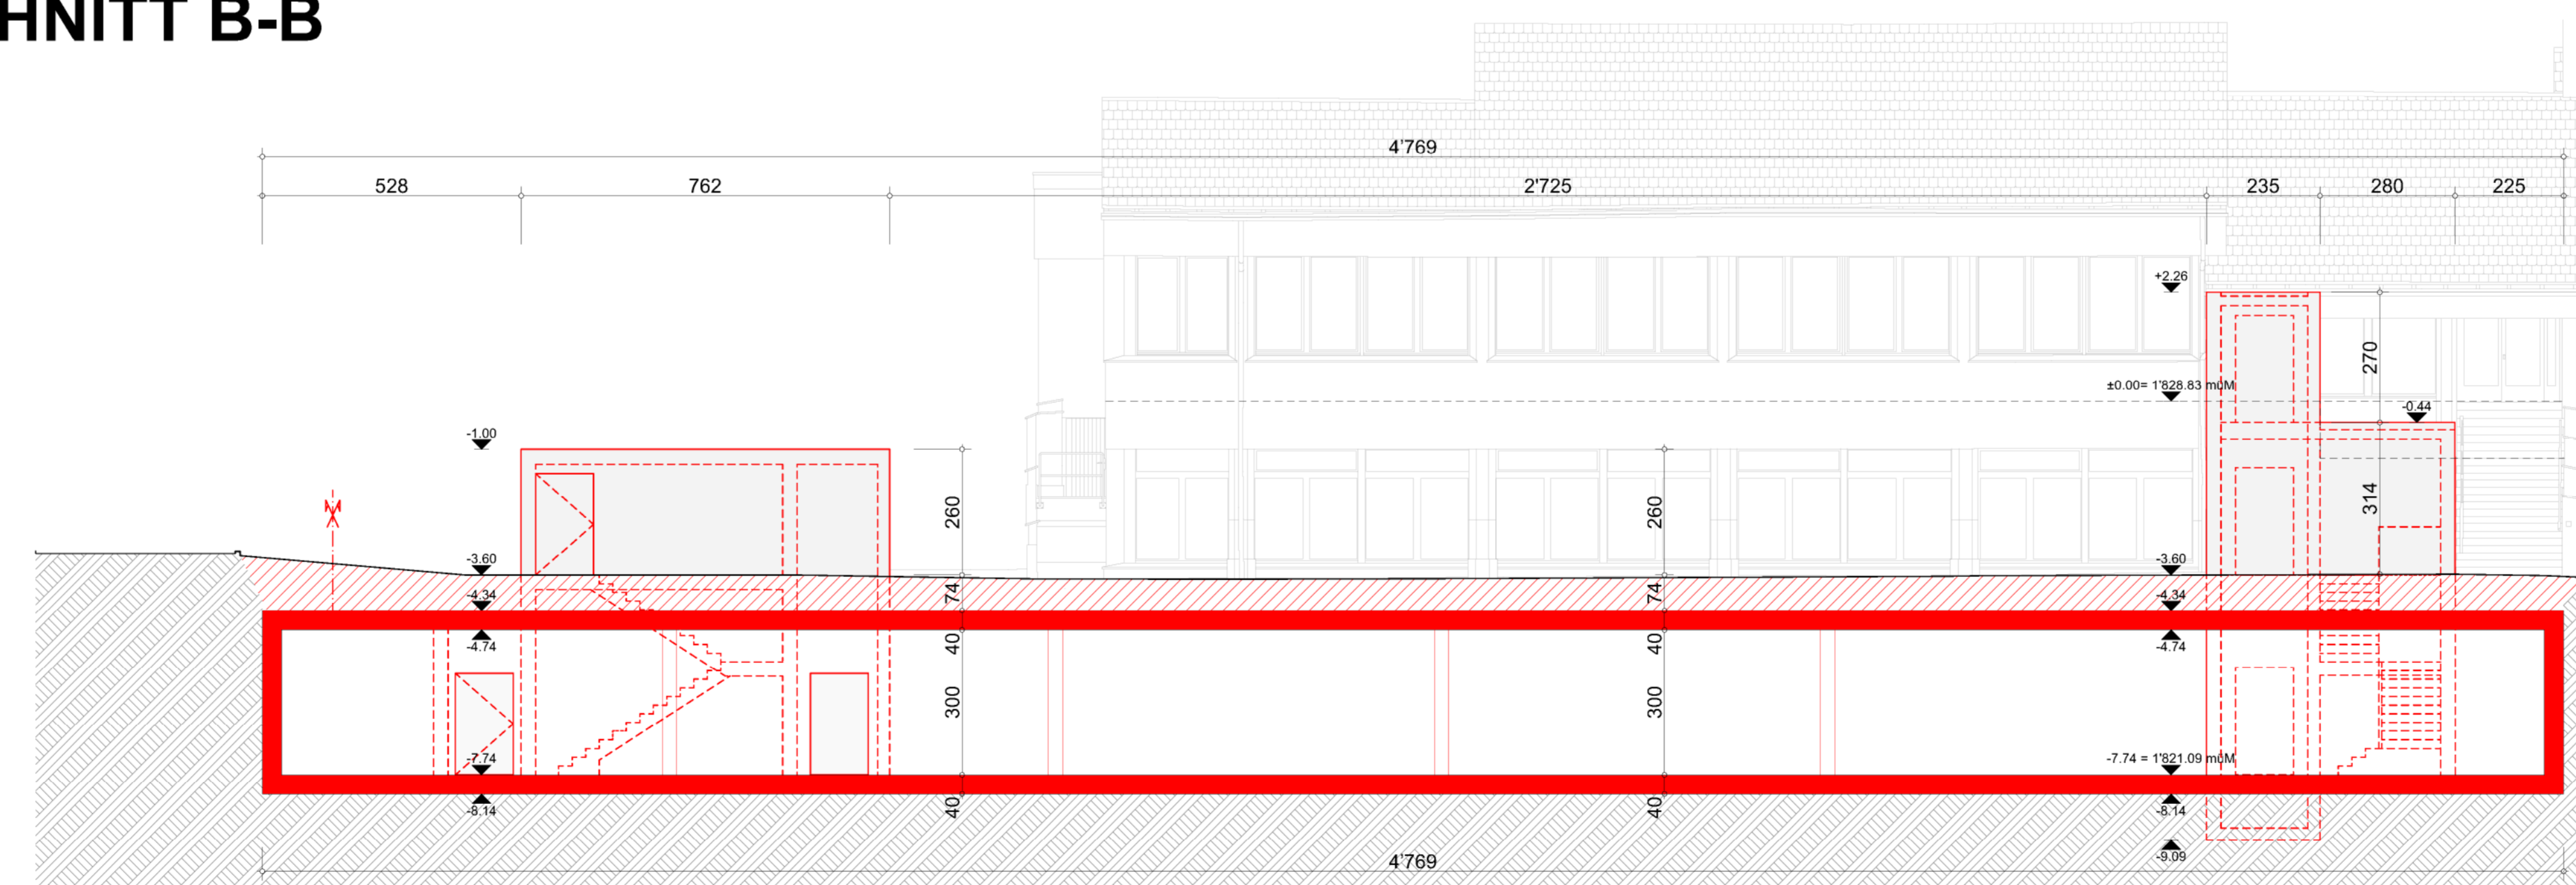

SCHNITT C-C