

AUSFÜHRUNG

ANSI HT NORD+OST+SÜD+WEST

ORVATSCH AG, 7513 SILVAPLANA

±0.00 = 2078.795 M.Ü.M	PL-NR 3122116-5102	GEZ Ffo	DAT 21.08.2024
PP 12570243 = 2096.68 M.Ü.M	PL-GR 594x420 (A2)	MST 1:100	REV 12.09.2024

	BESTEHEND NEU ABBRU H	N	467.00 467.00	GEW. TERRAIN NEUES TERRAIN
--	-----------------------------	---	------------------	-------------------------------

ORT, DATUM: SILVAPLANA, 12. SEPTEMBER 2024


BAUHERR: \_\_\_\_\_

ARHITEKT: \_\_\_\_\_

GRUND-EIGENTÜMER: \_\_\_\_\_


**INVIAS**  
ZINDEL UFFER

**QUADRIN**  
Industriestr. 19, 7304 Malenfeld, Veia Padnal 1, +41 81 554 48 00, info@invias.swiss

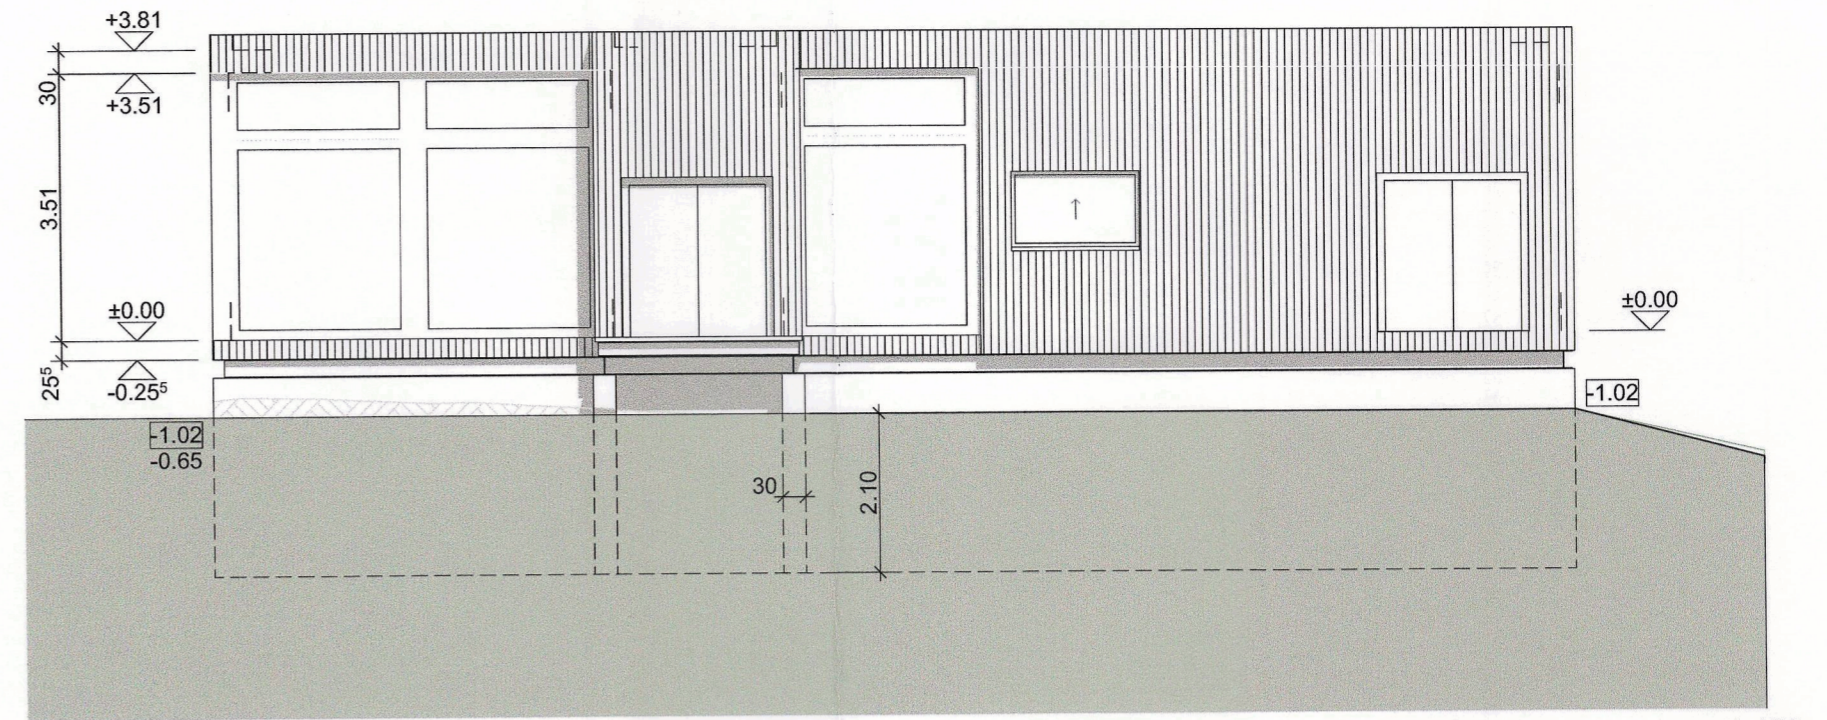


ANSICHT SÜD

1:100

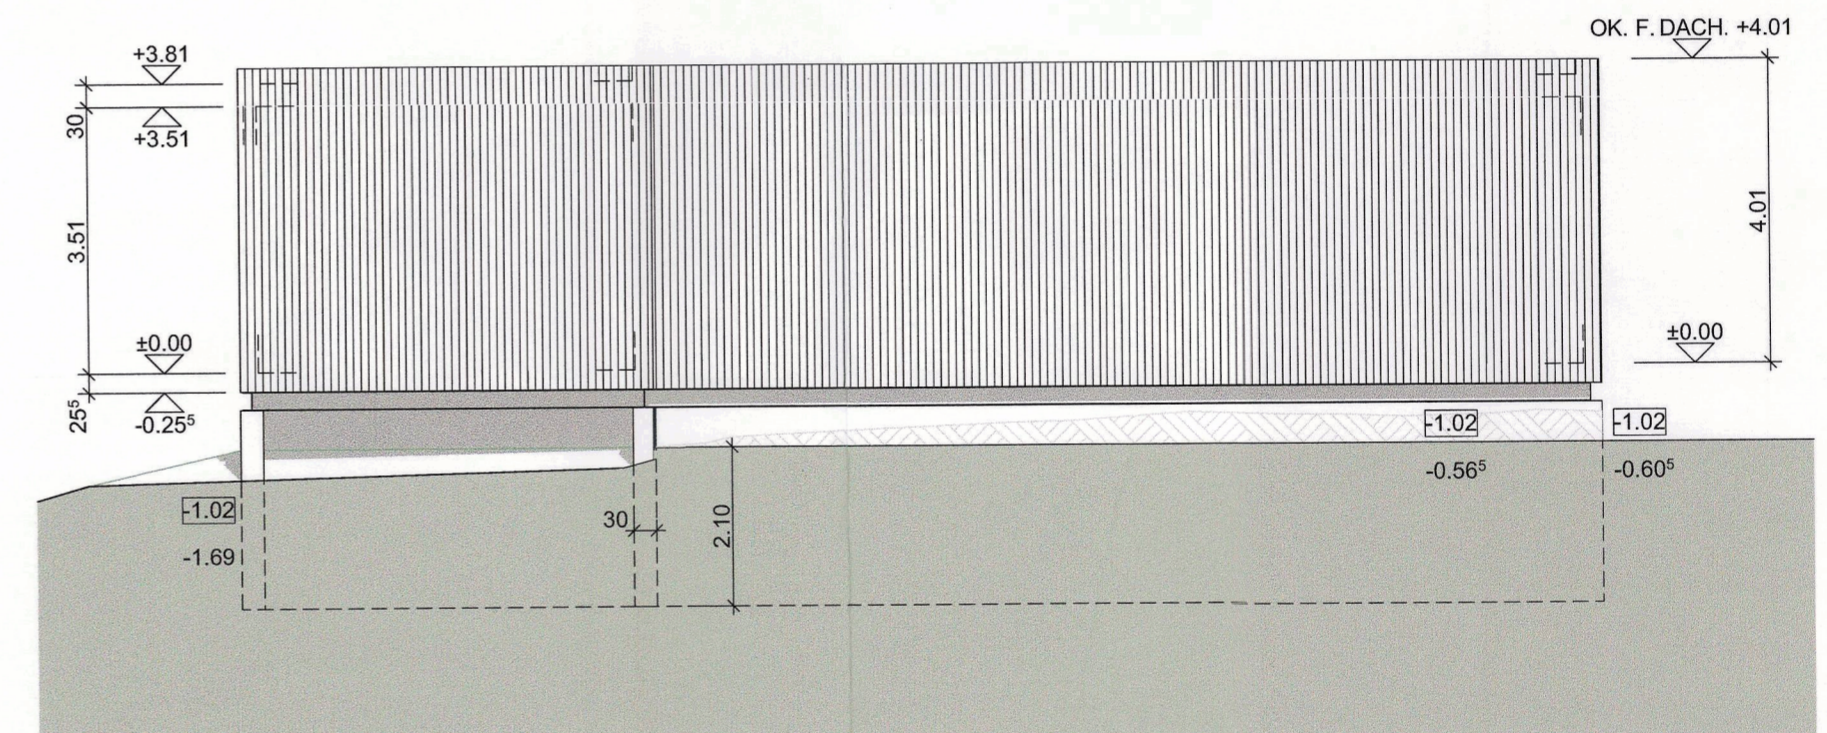


ANSICHT NORD

1:100

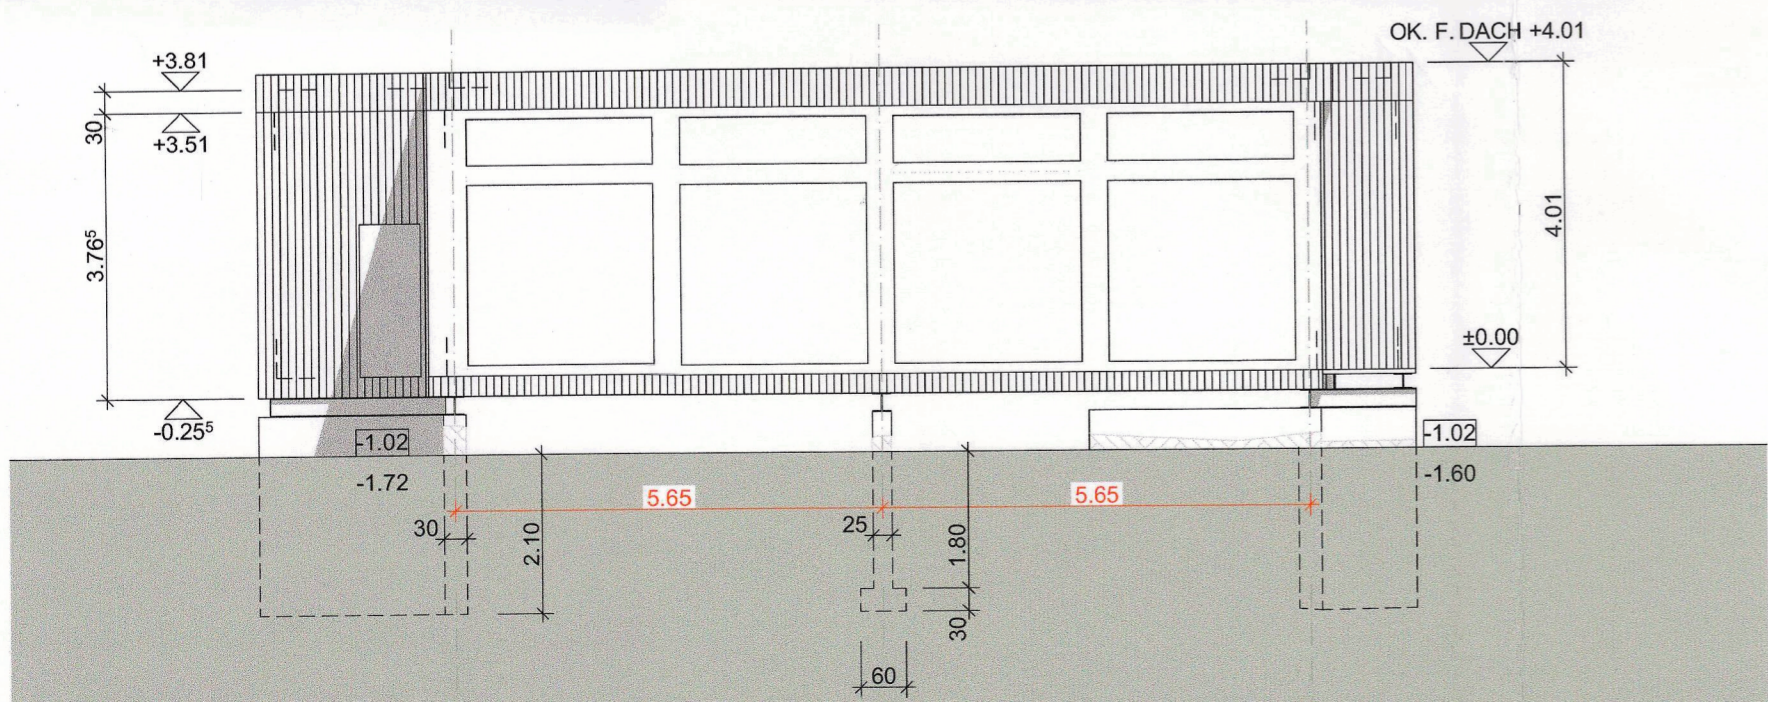

ANSICHT OST

1:100

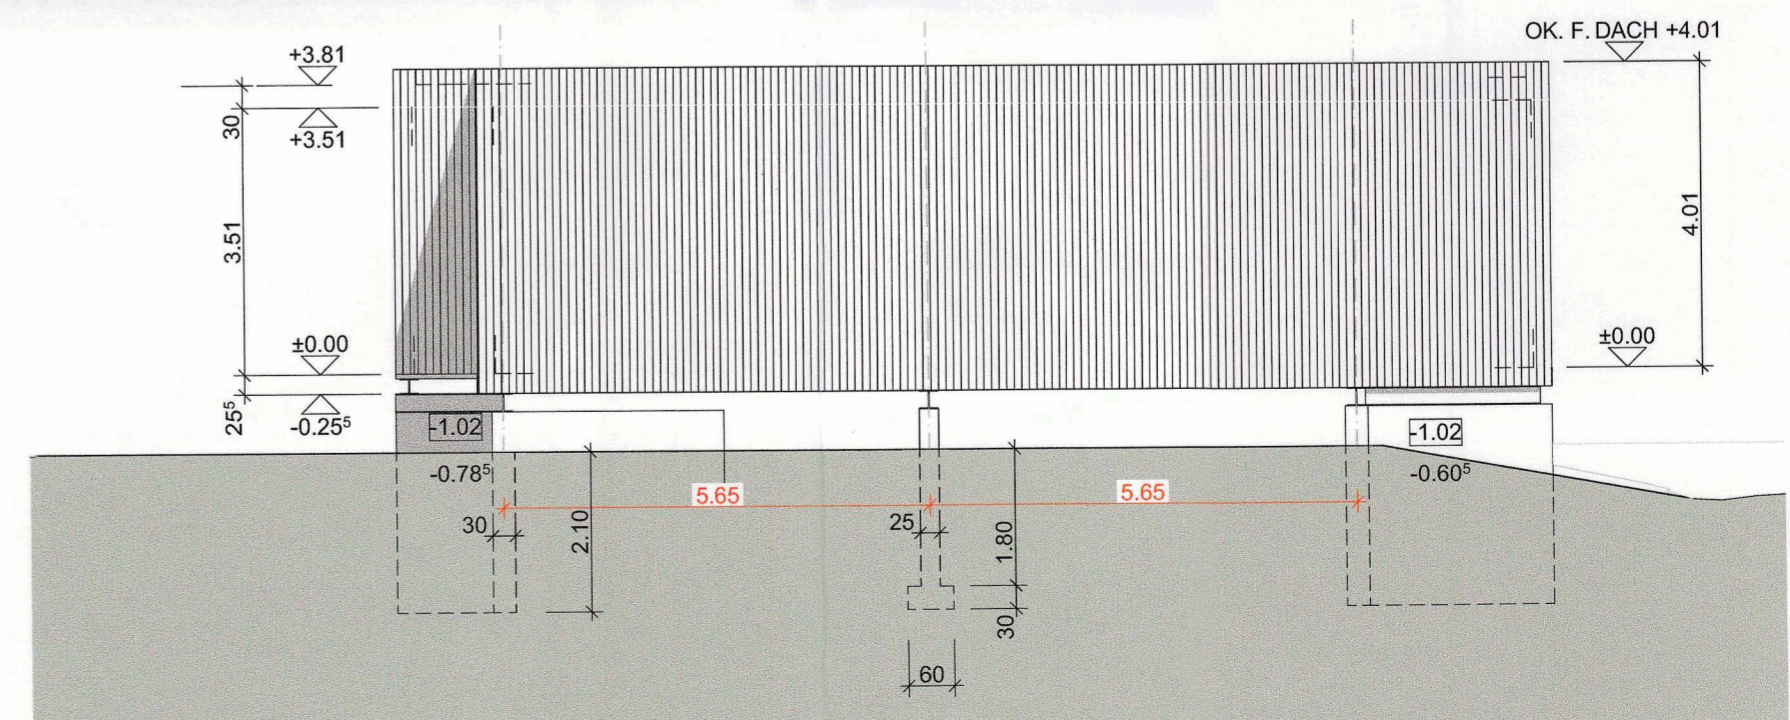

ANSICHT WEST

1:100